


# Conceptual Site Plan

## Holy Trinity Catholic School - Kewaskum, WI

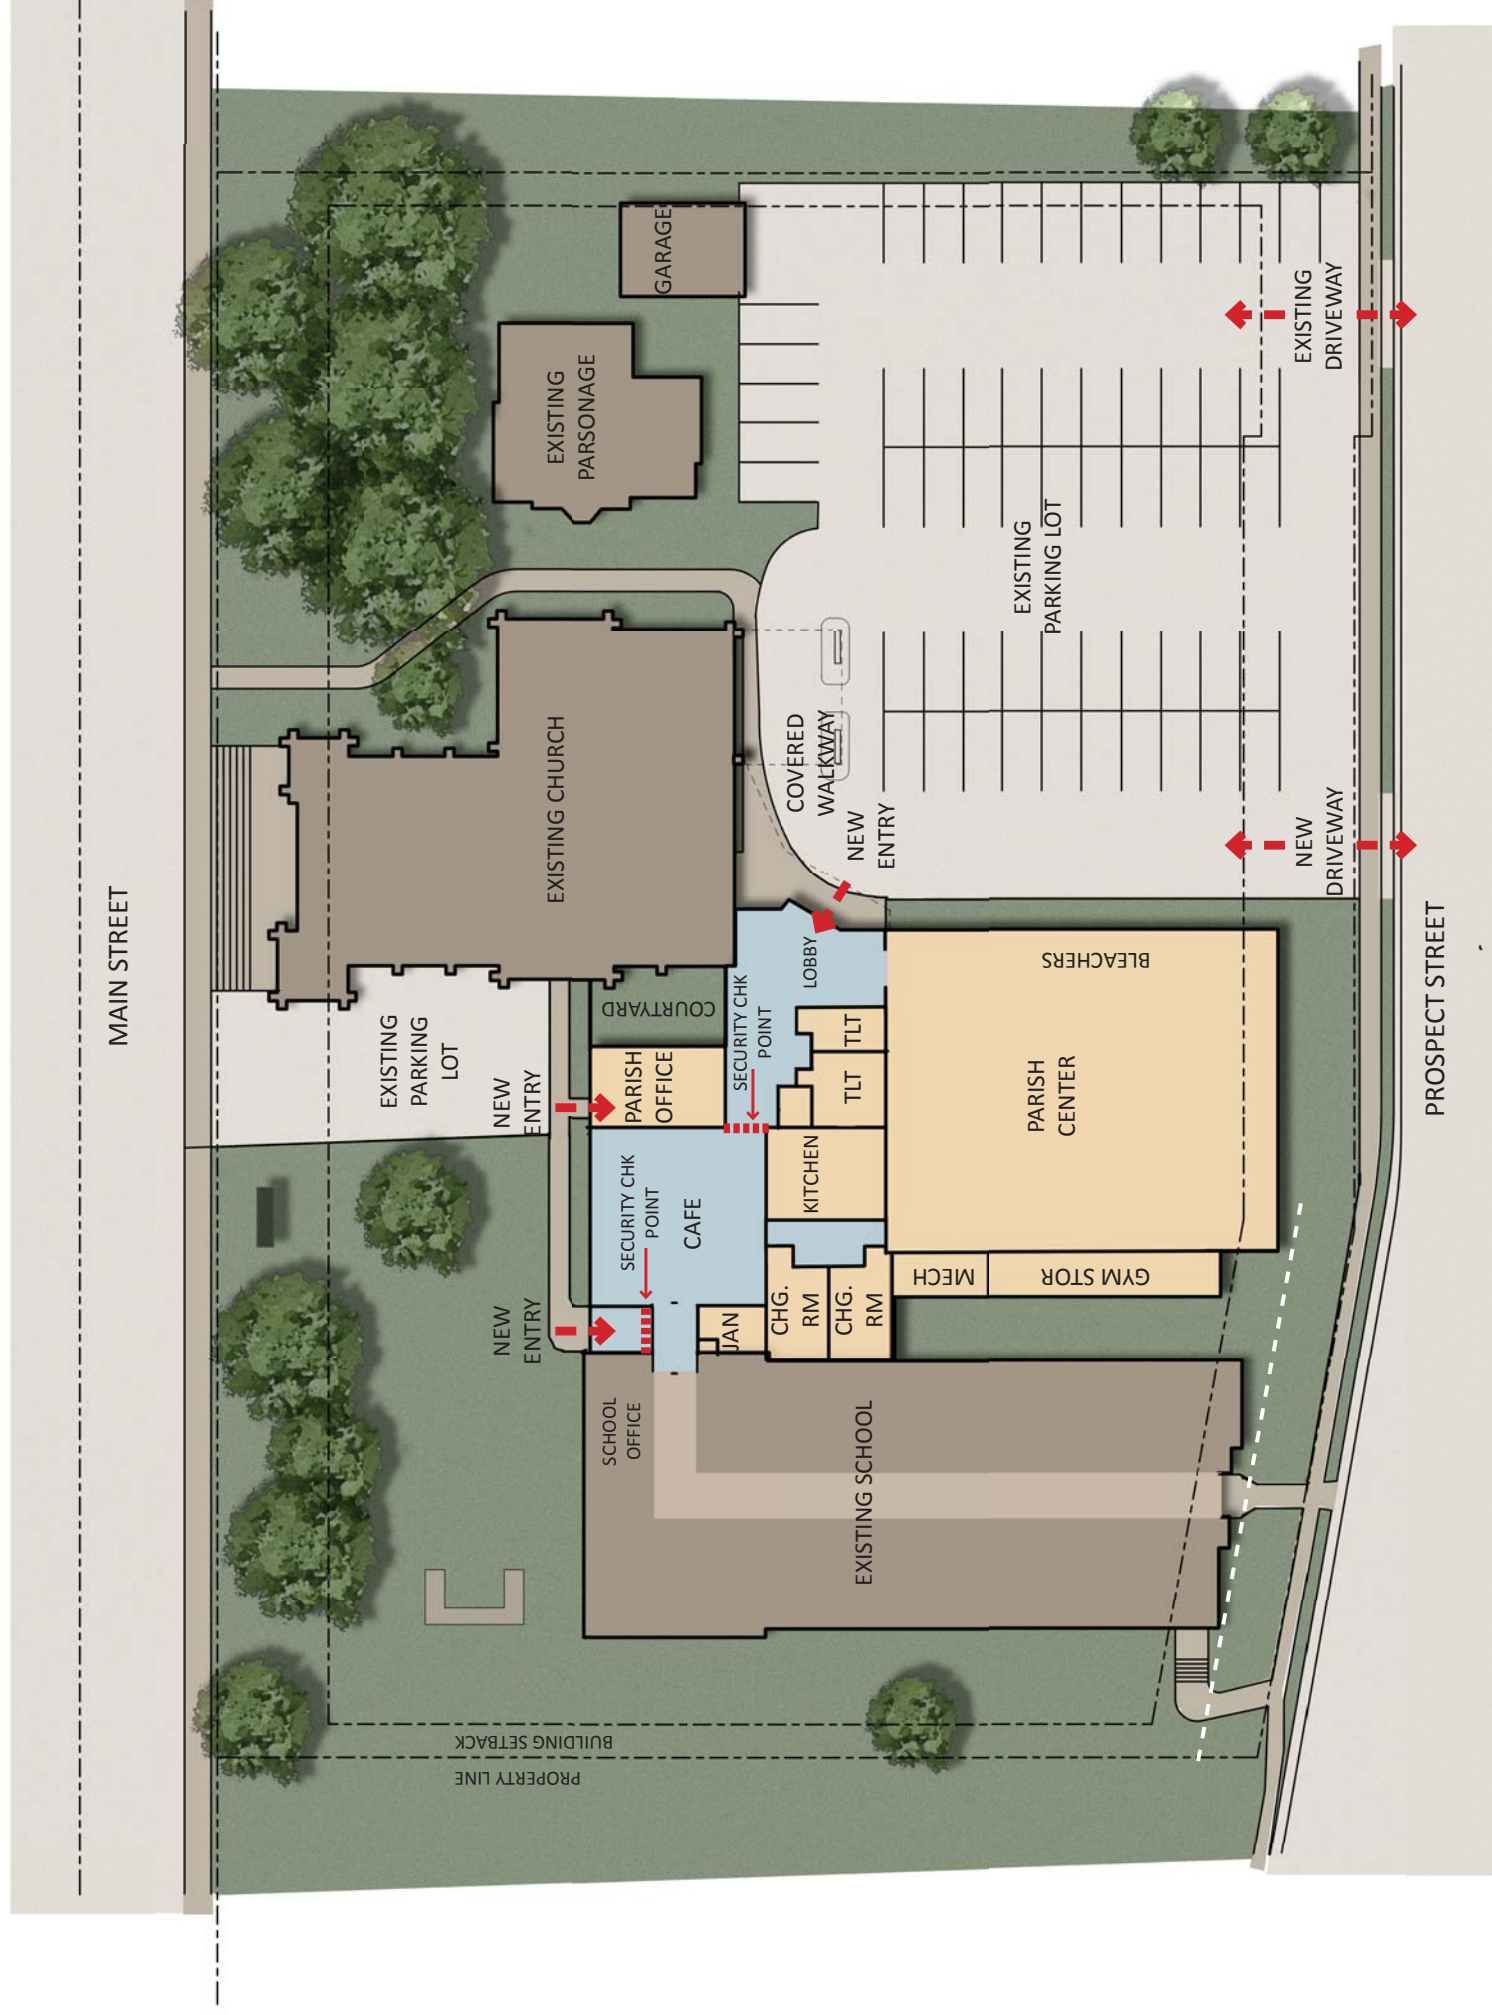

SCALE: 0"=4'8" 1"=6' 3/4"=32'